


D: Club House Monument Sign with RGB EMC and Carved Wooden Panels

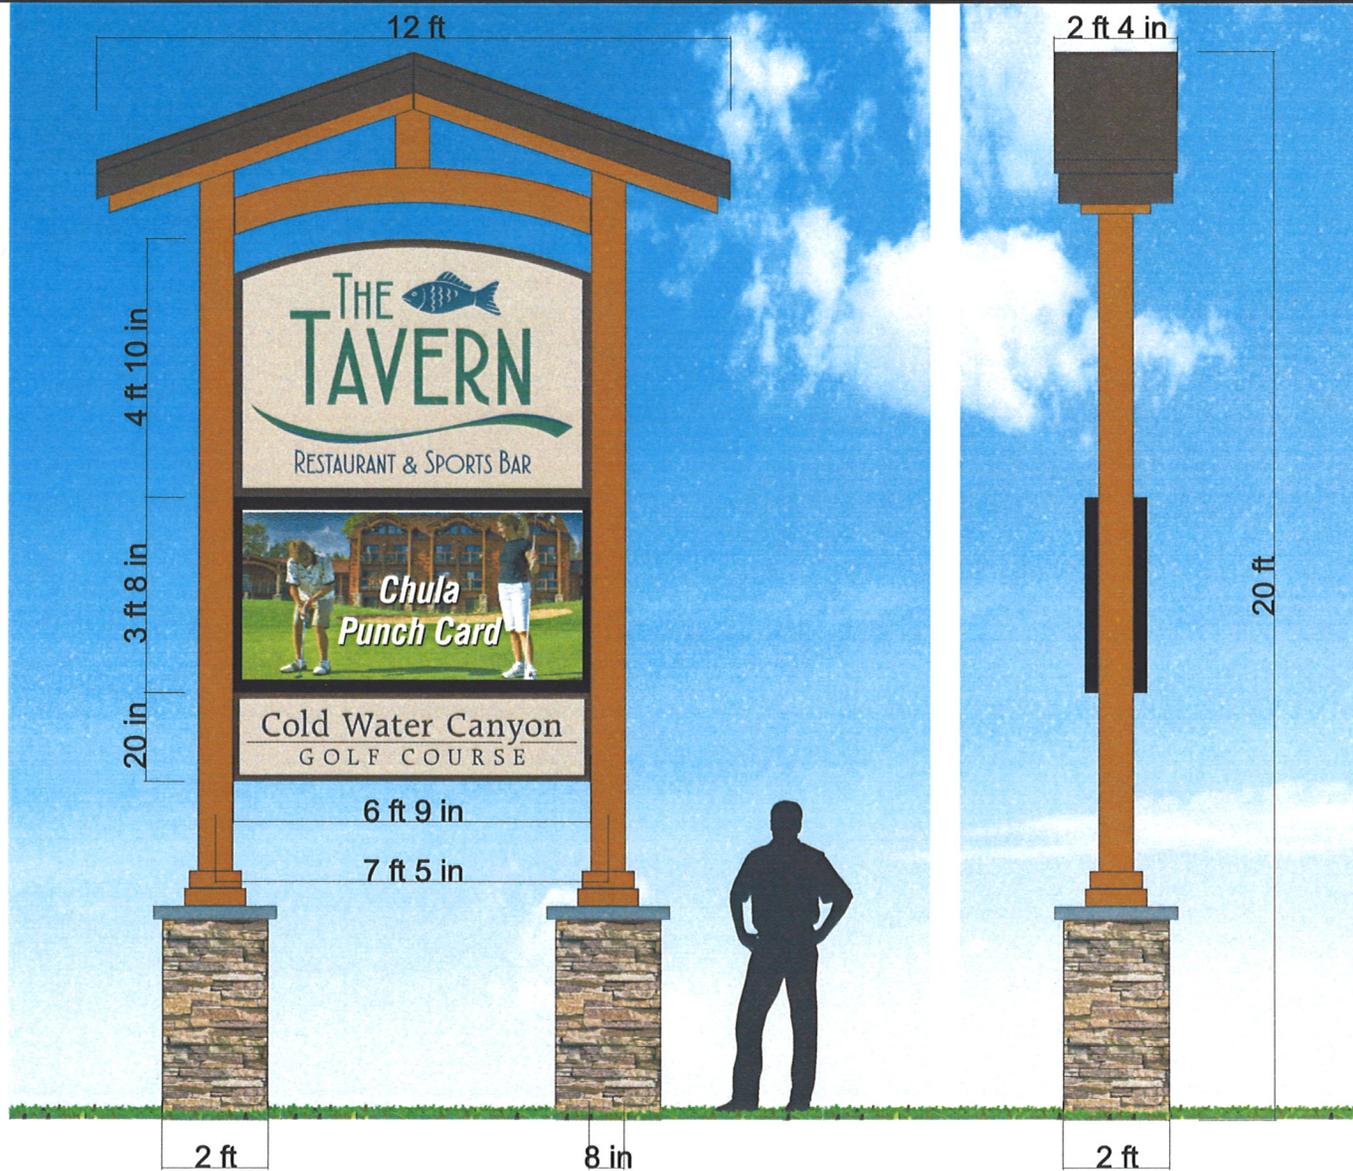

Approved by: _____ Date: _____ Landlord: _____ Date: _____

This artwork is copyrighted and may not be otherwise used without permission. It is the property of La Crosse Sign Co., Inc. and must be returned to them.

DESIGN

SALES

FILE

COLOR KEY

*COLORS ON SKETCH ARE ONLY A REPRESENTATION. ACTUAL COLOR OF FINISHED PRODUCT MAY DIFFER.

LA CROSSE SIGN CO.
MAKE A STATEMENT!
 1450 Oak Forest Drive • Onalaska, WI 54650 • 608-781-1450
 2242 Mustang Way • Madison, WI 53718 • 608-222-5353
 2502 Melby Street • Eau Claire, WI 54703 • 715-835-6189

Drawing by: Chris Clark
 Sign Type: Monument
 Date Created: 3-31-2014
 Last Modified: 5-2-2016
 Scale: 1/4"=1'

Job Name: Chula Vista
 Job Address: 4031 River Rd.
 Wisconsin Dells, WI 53965
 Salesperson: James Fuchsel
 Job Number: 83611

Revision Number: 6
 Job File Location:
 S:\C\Chula Vista\Play the Canyon
 - 83611\Design

- █ TBD

Maurer's
MARKET

Maurer's

Maurer's
MARKET

53"




Maurer's
MARKET



Maurer's
MARKET





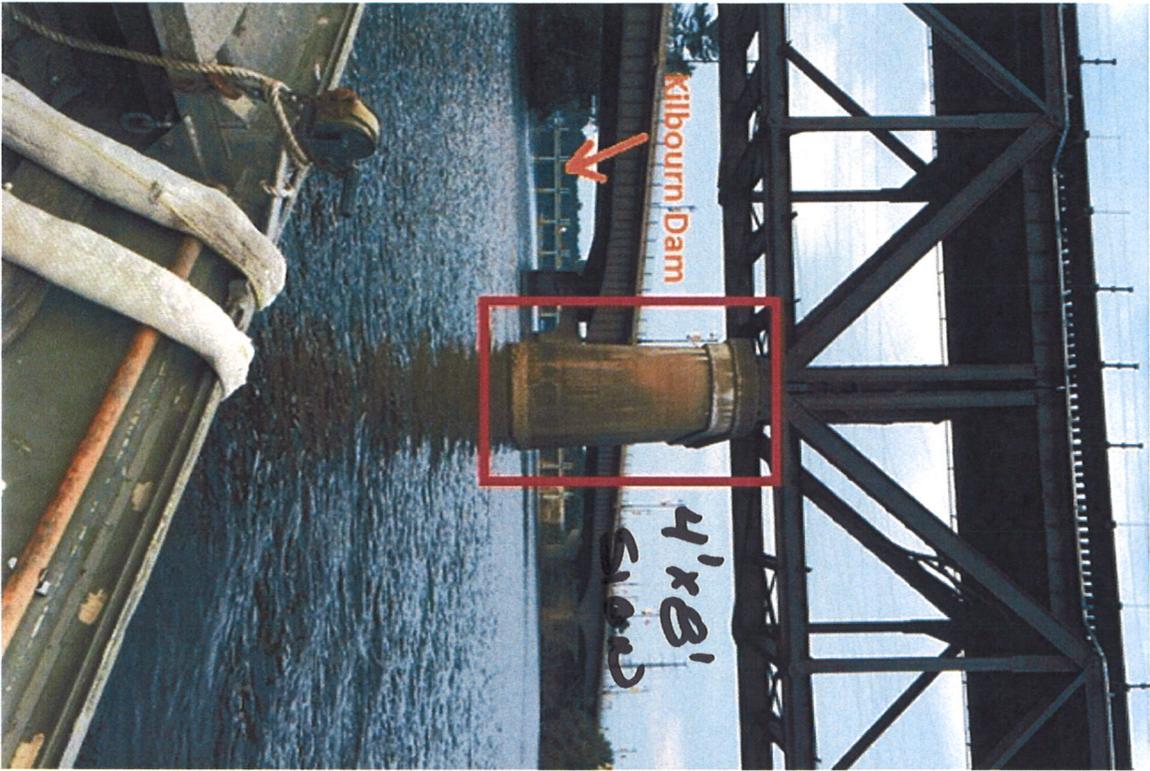

Chris Tollaksen

From: Curtis, Eric [EricCurtis@alliantenergy.com]
Sent: Wednesday, June 08, 2016 4:15 PM
To: Chris Tollaksen
Subject: RE: Kilbourn Hydro Dam Ahead Sign

Chris,
The sign dimensions would be 4' x 8'.

Do you have a contact at the railroad that I could get ahold of to get their permission?

Thanks,

Eric Curtis | Mechanical Engineering Intern

ALLIANT ENERGY

4902 N. Biltmore Lane | Madison, WI 53718
Office: (608) 458-8207 | Cell: (608) 617-9520
alliantenergy.com | ericcurtis@alliantenergy.com

From: Chris Tollaksen [<mailto:ctollaksen@dellscitygov.com>]
Sent: Wednesday, June 08, 2016 12:28 PM
To: Curtis, Eric
Subject: RE: Kilbourn Hydro Dam Ahead Sign

Eric,
Can you send me the dimensions of the sign?

Also, do you have permission from the RR to mount the sign on their pier?

Chris Tollaksen
City Planner/Zoning Administrator
City of Wis. Dells
(608) 253-2542
Fax (608) 254-8904

From: Curtis, Eric [<mailto:EricCurtis@alliantenergy.com>]
Sent: Tuesday, June 07, 2016 4:31 PM
To: Chris Tollaksen
Cc: Vyvyan, Robert
Subject: Kilbourn Hydro Dam Ahead Sign


Good Afternoon Chris,

Thank you for getting back to me regarding the DANGER Dam Ahead sign we would like to place on the Railroad Bridge crossing the Wisconsin River. I have attached a picture of the bridge and circled the center concrete support column on

PORT HURON BREWING Co. - OUTDOOR SEATING

LIMIT: 100 PERSONS

TABLES:	10 TABLES X 6 PERSONS PER TABLE X 15 ft ² /PERSON =	900 ft ²	60 PERSONS
STANDING:	35 PERSONS X 5 ft ²	= 175 ft ²	35 PERSONS
STAGE:	5 PERSONS		5 PERSONS
		<hr/>	
		1075 ft ²	100 TOTAL PERSONS CAPACITY


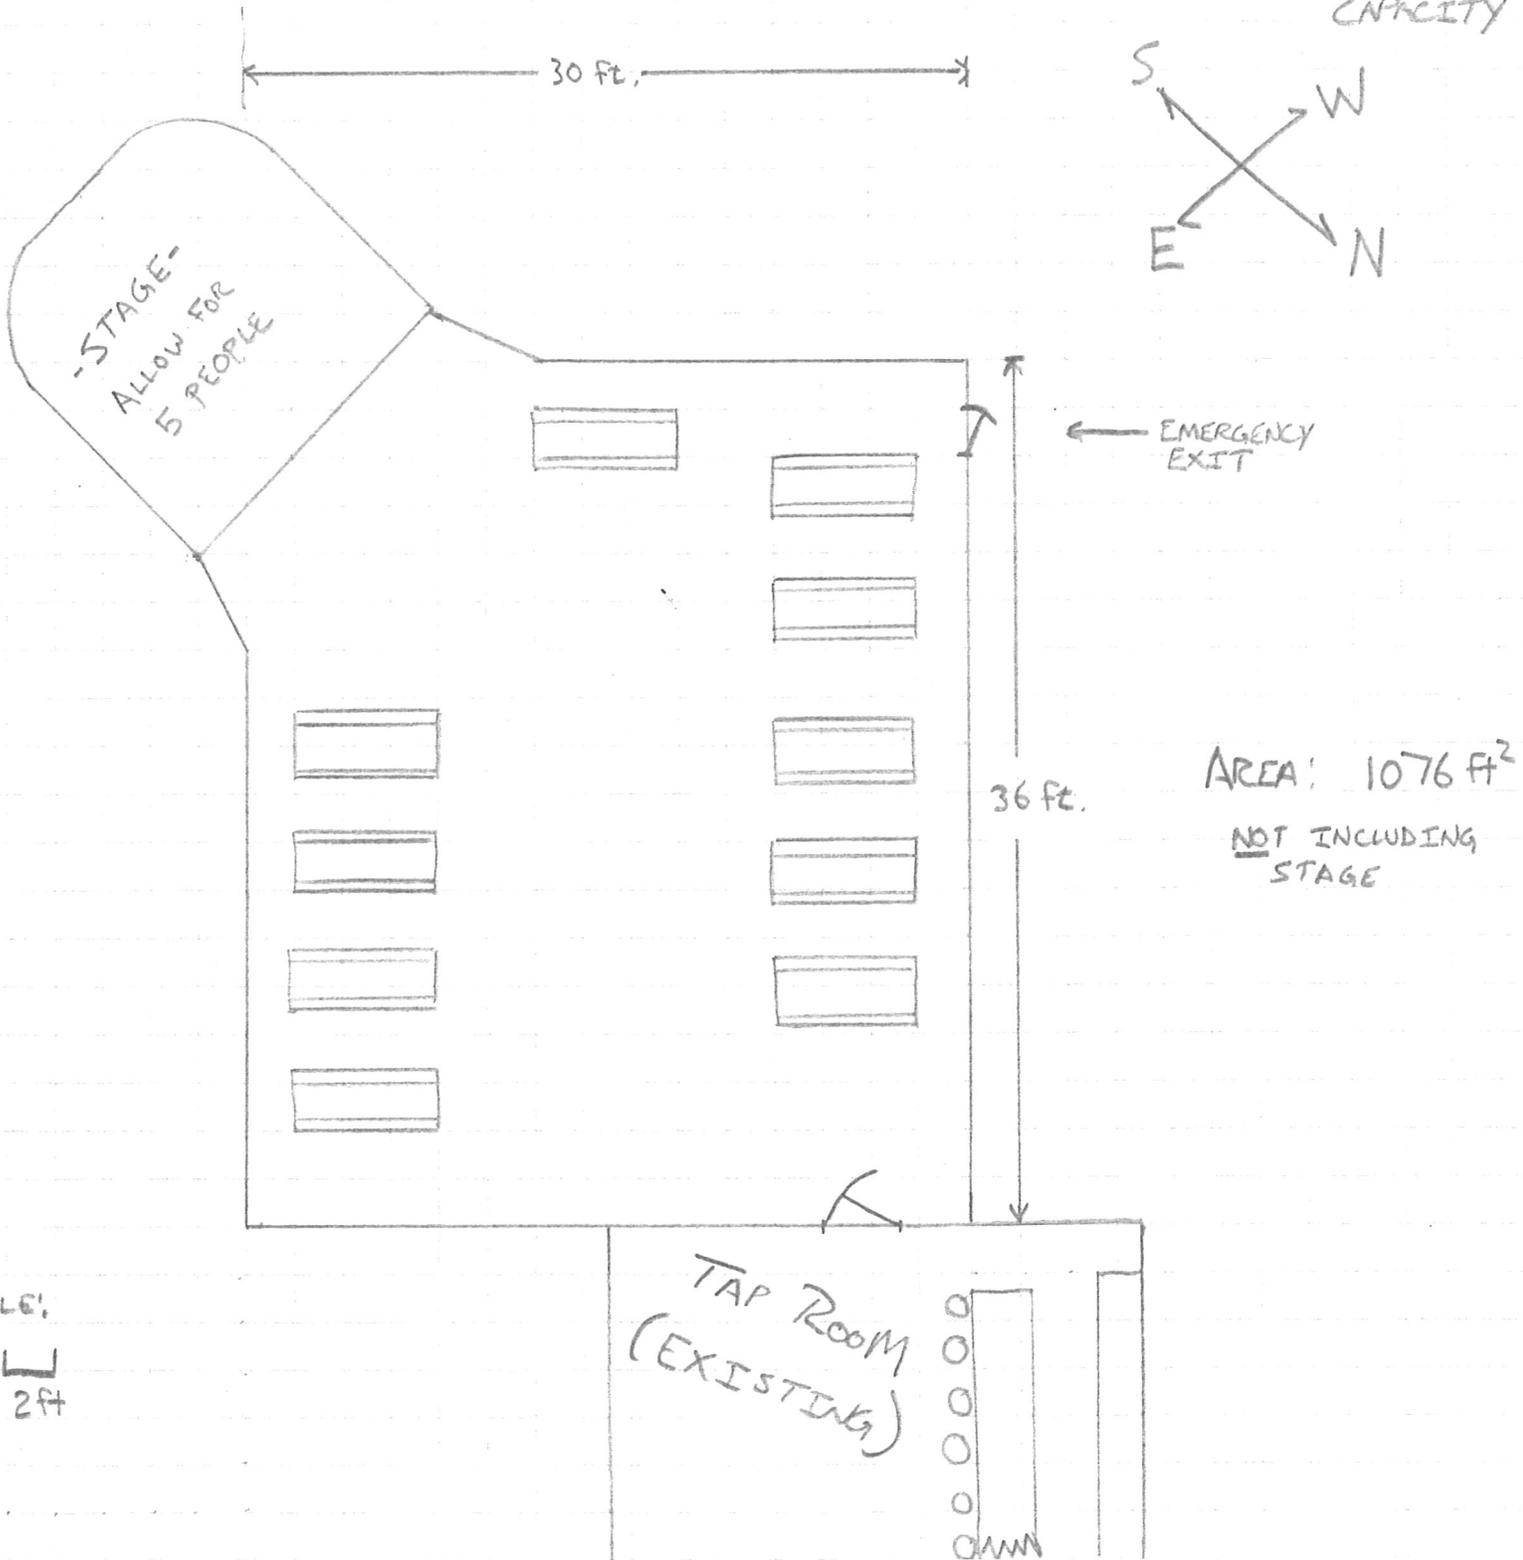


PORT HURON BREWING Co.

OUTDOOR CATERED FOOD
DISPENSE LOCATION



2ft

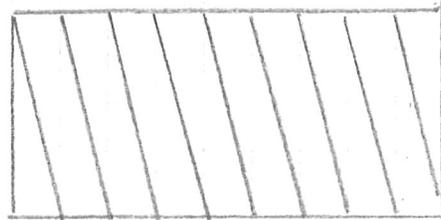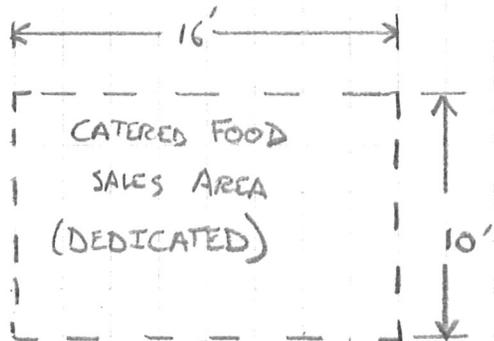



BREWERY
BUILDING




TB



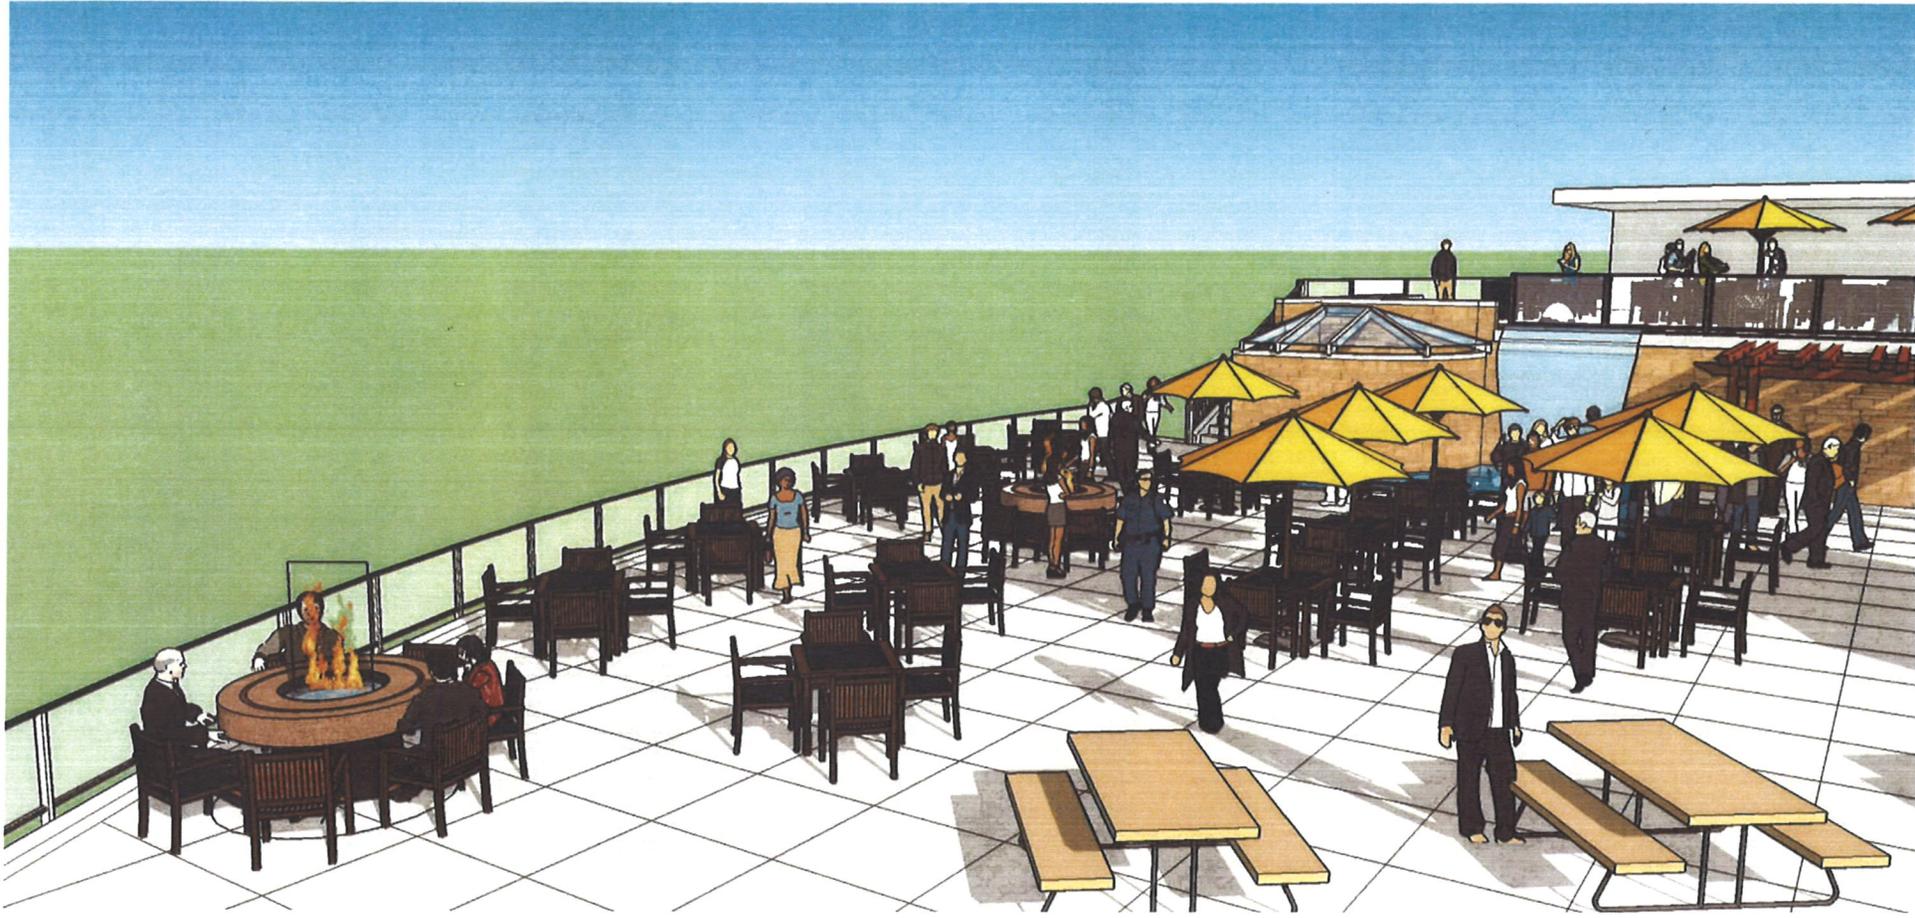


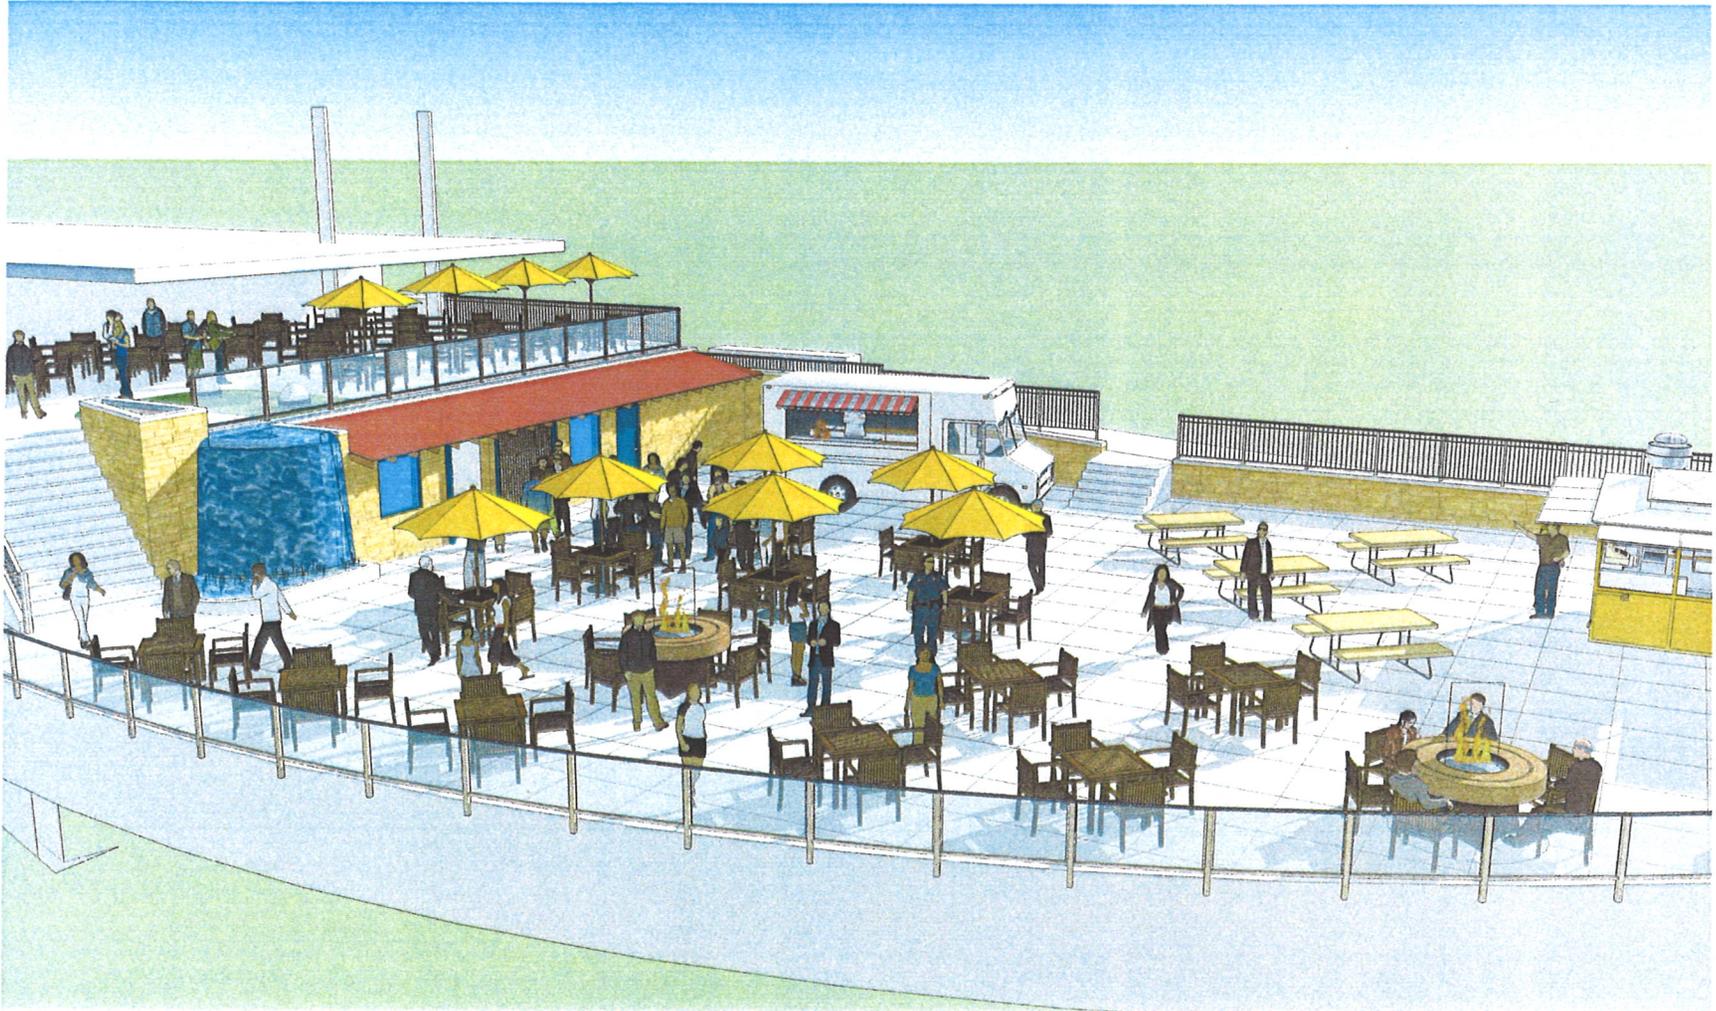


VIEW #1

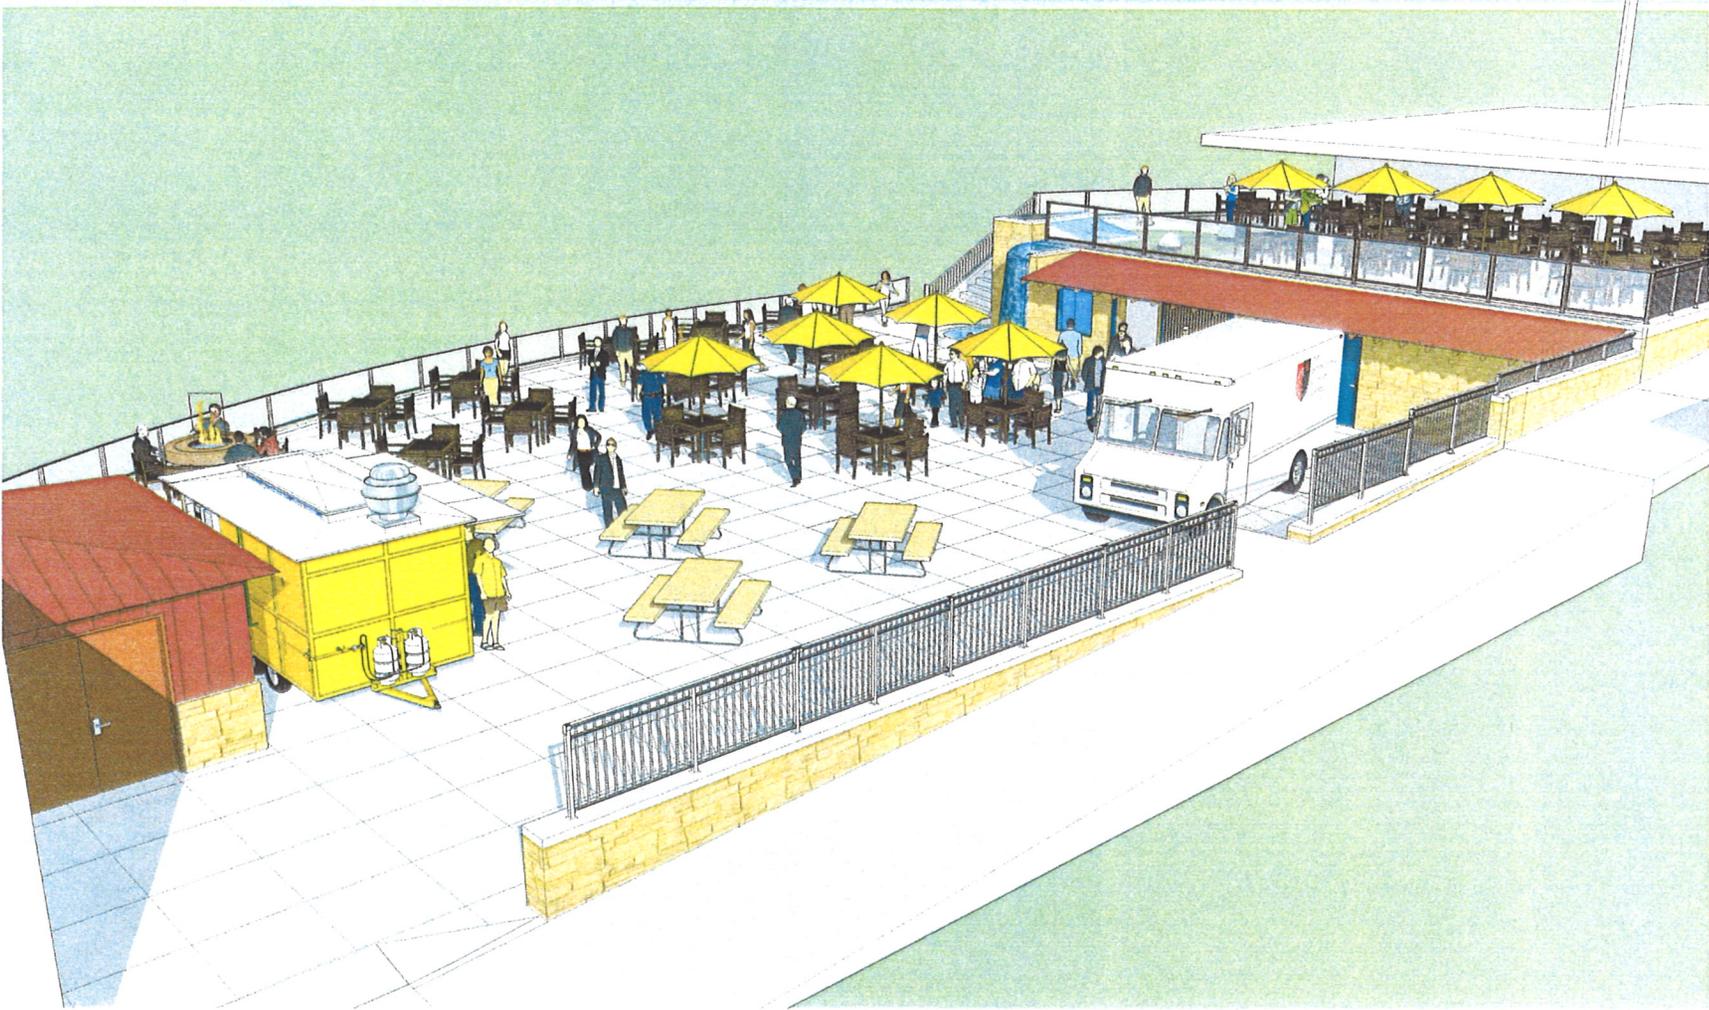

VIEW #2

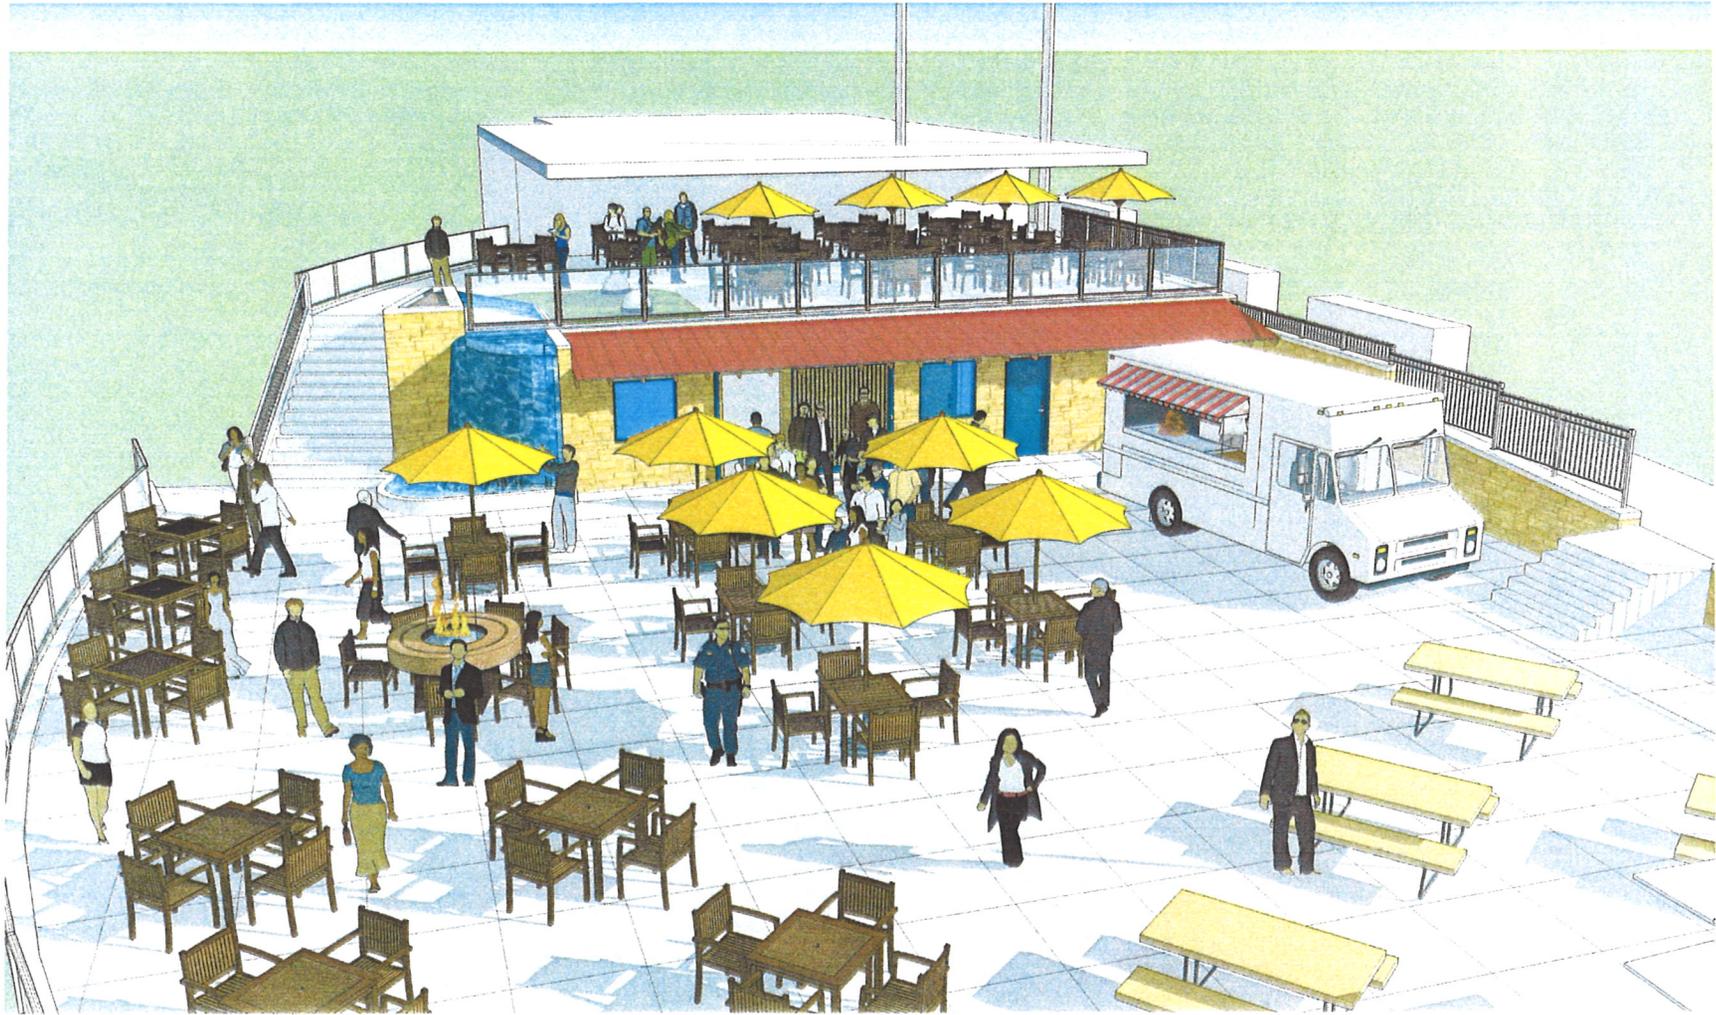

VIEW # 3

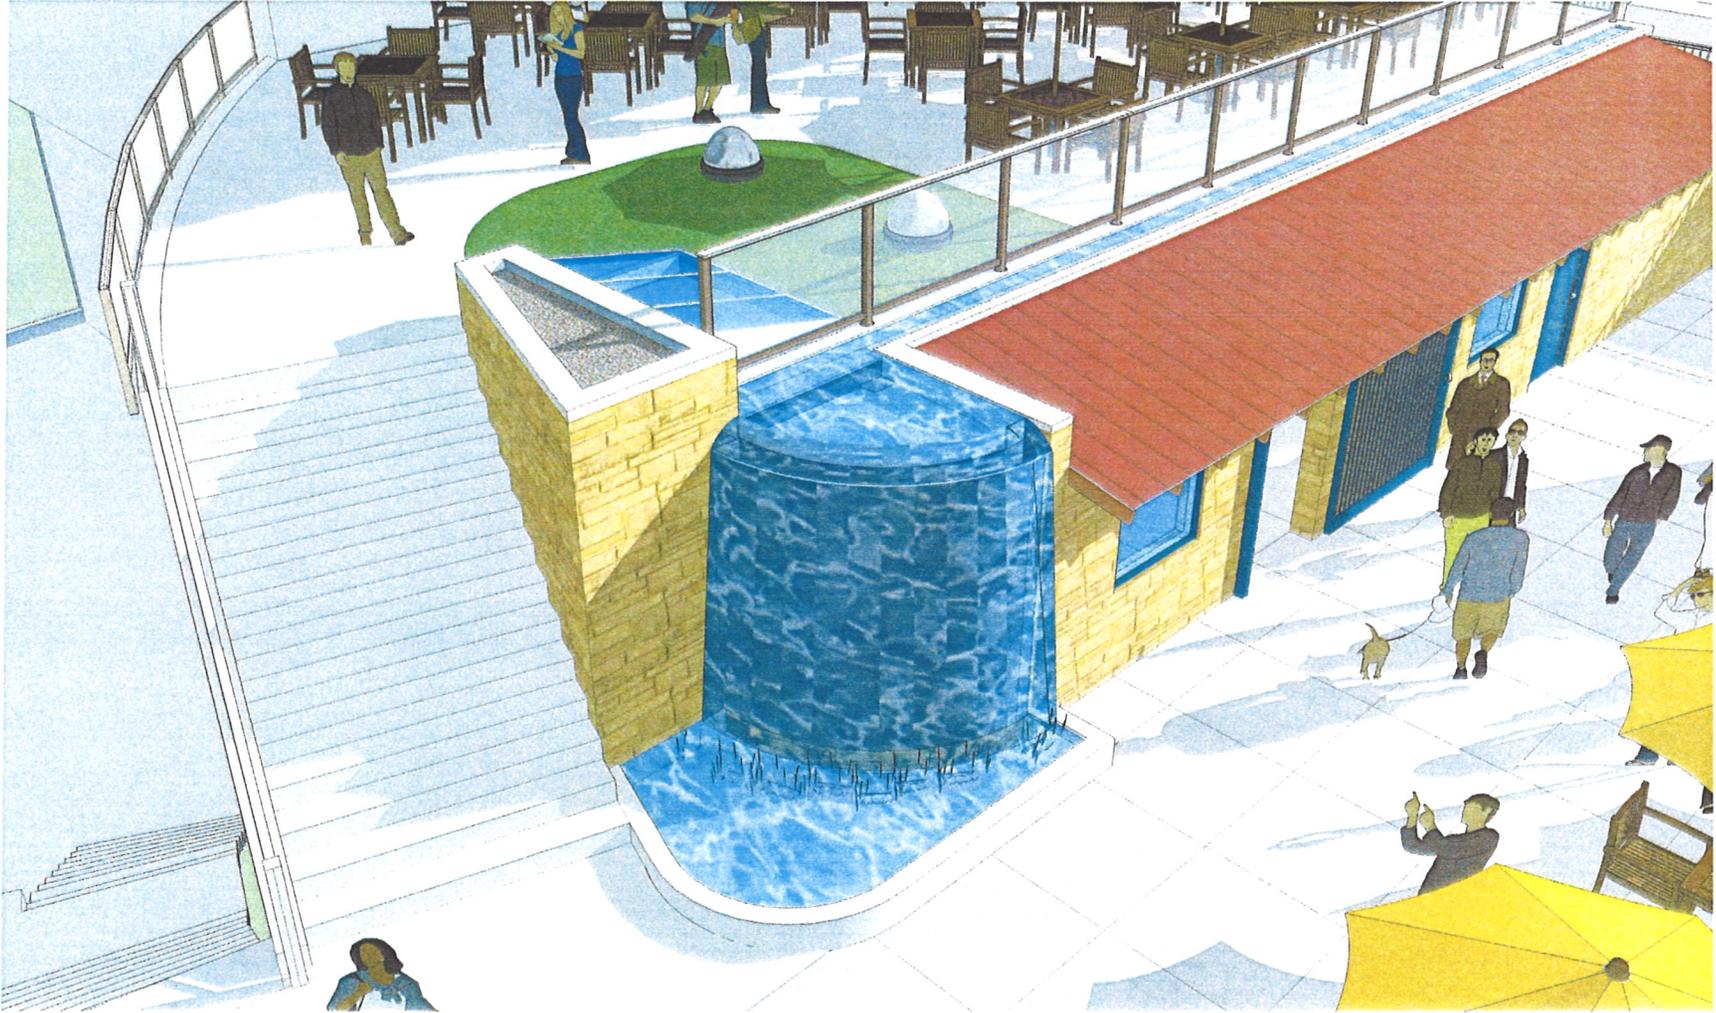

VIEW #4